


Phasing Presentation

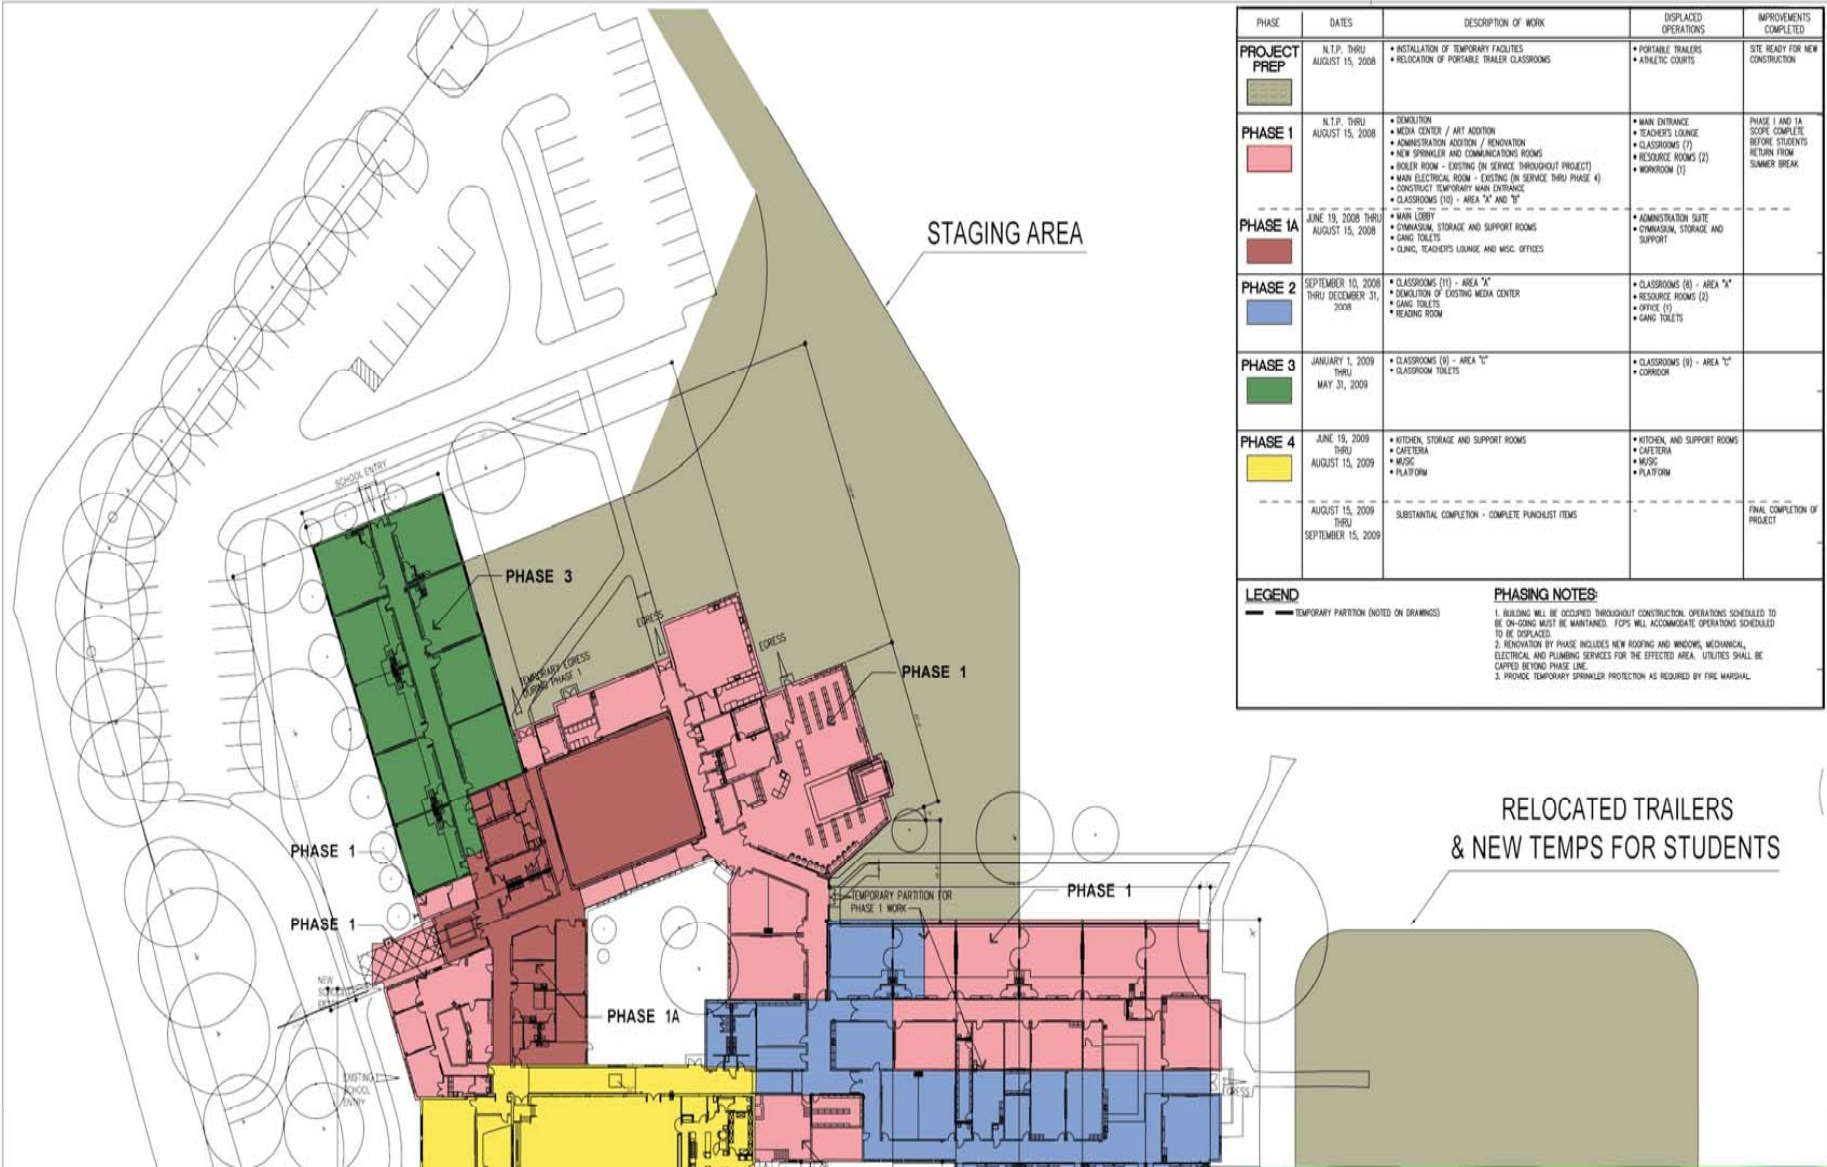

PHASE	DATES	DESCRIPTION OF WORK	DISPLACED OPERATIONS	IMPROVEMENTS COMPLETED
PROJECT PREP	N.T.P. THRU AUGUST 15, 2008	<ul style="list-style-type: none"> INSTALLATION OF TEMPORARY FACILITIES RELOCATION OF PORTABLE TRAILER CLASSROOMS 	<ul style="list-style-type: none"> PORTABLE TRAILERS ATHLETIC COURTS 	SITE READY FOR NEW CONSTRUCTION
PHASE 1	N.T.P. THRU AUGUST 15, 2008	<ul style="list-style-type: none"> DEMOLITION MEDIA CENTER / ART ADDITION ADMINISTRATION ADDITION / RENOVATION NEW SPRINKLER AND COMMUNICATIONS ROOMS ROLLER ROOM - EXISTING (IN SERVICE THROUGHOUT PROJECT) MAIN ELECTRICAL ROOM - EXISTING (IN SERVICE THRU PHASE 4) CONSTRUCT TEMPORARY MAIN ENTRANCE CLASSROOMS (10) - AREA "A" AND "B" 	<ul style="list-style-type: none"> MAIN ENTRANCE TEACHERS LOUNGE CLASSROOMS (7) RESOURCE ROOMS (2) WORKROOM (1) 	PHASE 1 AND 1A SCOPE COMPLETE BEFORE STUDENTS RETURN FROM SUMMER BREAK
PHASE 1A	JUNE 19, 2008 THRU AUGUST 15, 2008	<ul style="list-style-type: none"> MAIN LOBBY GYMNASIUM STORAGE AND SUPPORT ROOMS GANG TOILETS CLINIC, TEACHERS LOUNGE AND MISC. OFFICES 	<ul style="list-style-type: none"> ADMINISTRATION SUITE GYMNASIUM STORAGE AND SUPPORT 	
PHASE 2	SEPTEMBER 10, 2008 THRU DECEMBER 31, 2008	<ul style="list-style-type: none"> CLASSROOMS (11) - AREA "A" DEMOLITION OF EXISTING MEDIA CENTER GANG TOILETS READING ROOM 	<ul style="list-style-type: none"> CLASSROOMS (8) - AREA "A" RESOURCE ROOMS (2) OFFICE (1) GANG TOILETS 	
PHASE 3	JANUARY 1, 2009 THRU MAY 31, 2009	<ul style="list-style-type: none"> CLASSROOMS (9) - AREA "C" CLASSROOM TOILETS 	<ul style="list-style-type: none"> CLASSROOMS (9) - AREA "C" CORRIDOR 	
PHASE 4	JUNE 19, 2009 THRU AUGUST 15, 2009	<ul style="list-style-type: none"> KITCHEN, STORAGE AND SUPPORT ROOMS CAFETERIA MUSIC PLATFORM 	<ul style="list-style-type: none"> KITCHEN AND SUPPORT ROOMS CAFETERIA MUSIC PLATFORM 	
	AUGUST 15, 2009 THRU SEPTEMBER 15, 2009	SUBSTANTIAL COMPLETION - COMPLETE PUNCHLIST ITEMS		FINAL COMPLETION OF PROJECT

LEGEND
 - - - - - TEMPORARY PARTITION (NOTED ON DRAWINGS)

PHASING NOTES:
 1. BUILDING WILL BE OCCUPIED THROUGHOUT CONSTRUCTION. OPERATIONS SCHEDULED TO BE ON-GOING MUST BE MAINTAINED. TOPS WILL ACCOMMODATE OPERATIONS SCHEDULED TO BE DISPLACED.
 2. RENOVATION BY PHASE INCLUDES NEW ROOFING AND WINDOWS, MECHANICAL, ELECTRICAL AND PLUMBING SERVICES FOR THE EFFECTED AREA. UTILITIES SHALL BE CAPPED BEYOND PHASE LINE.
 3. PROVIDE TEMPORARY SPRINKLER PROTECTION AS REQUIRED BY FIRE MARSHAL.